
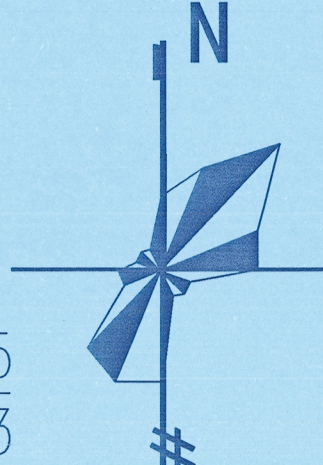


建筑面积及计容建筑面积明细表

Table with columns: 楼号, 楼层, 层高, 层数, 每层户数, 楼层建筑面积, 楼层计容建筑面积, 停车位. Includes sub-totals for 2号厂房, 3号厂房, and 地下车库.

建设烘焙食品及预制菜研发生产基地项目(2号、3号厂房、地下车库)工程1:500现状地形管线图

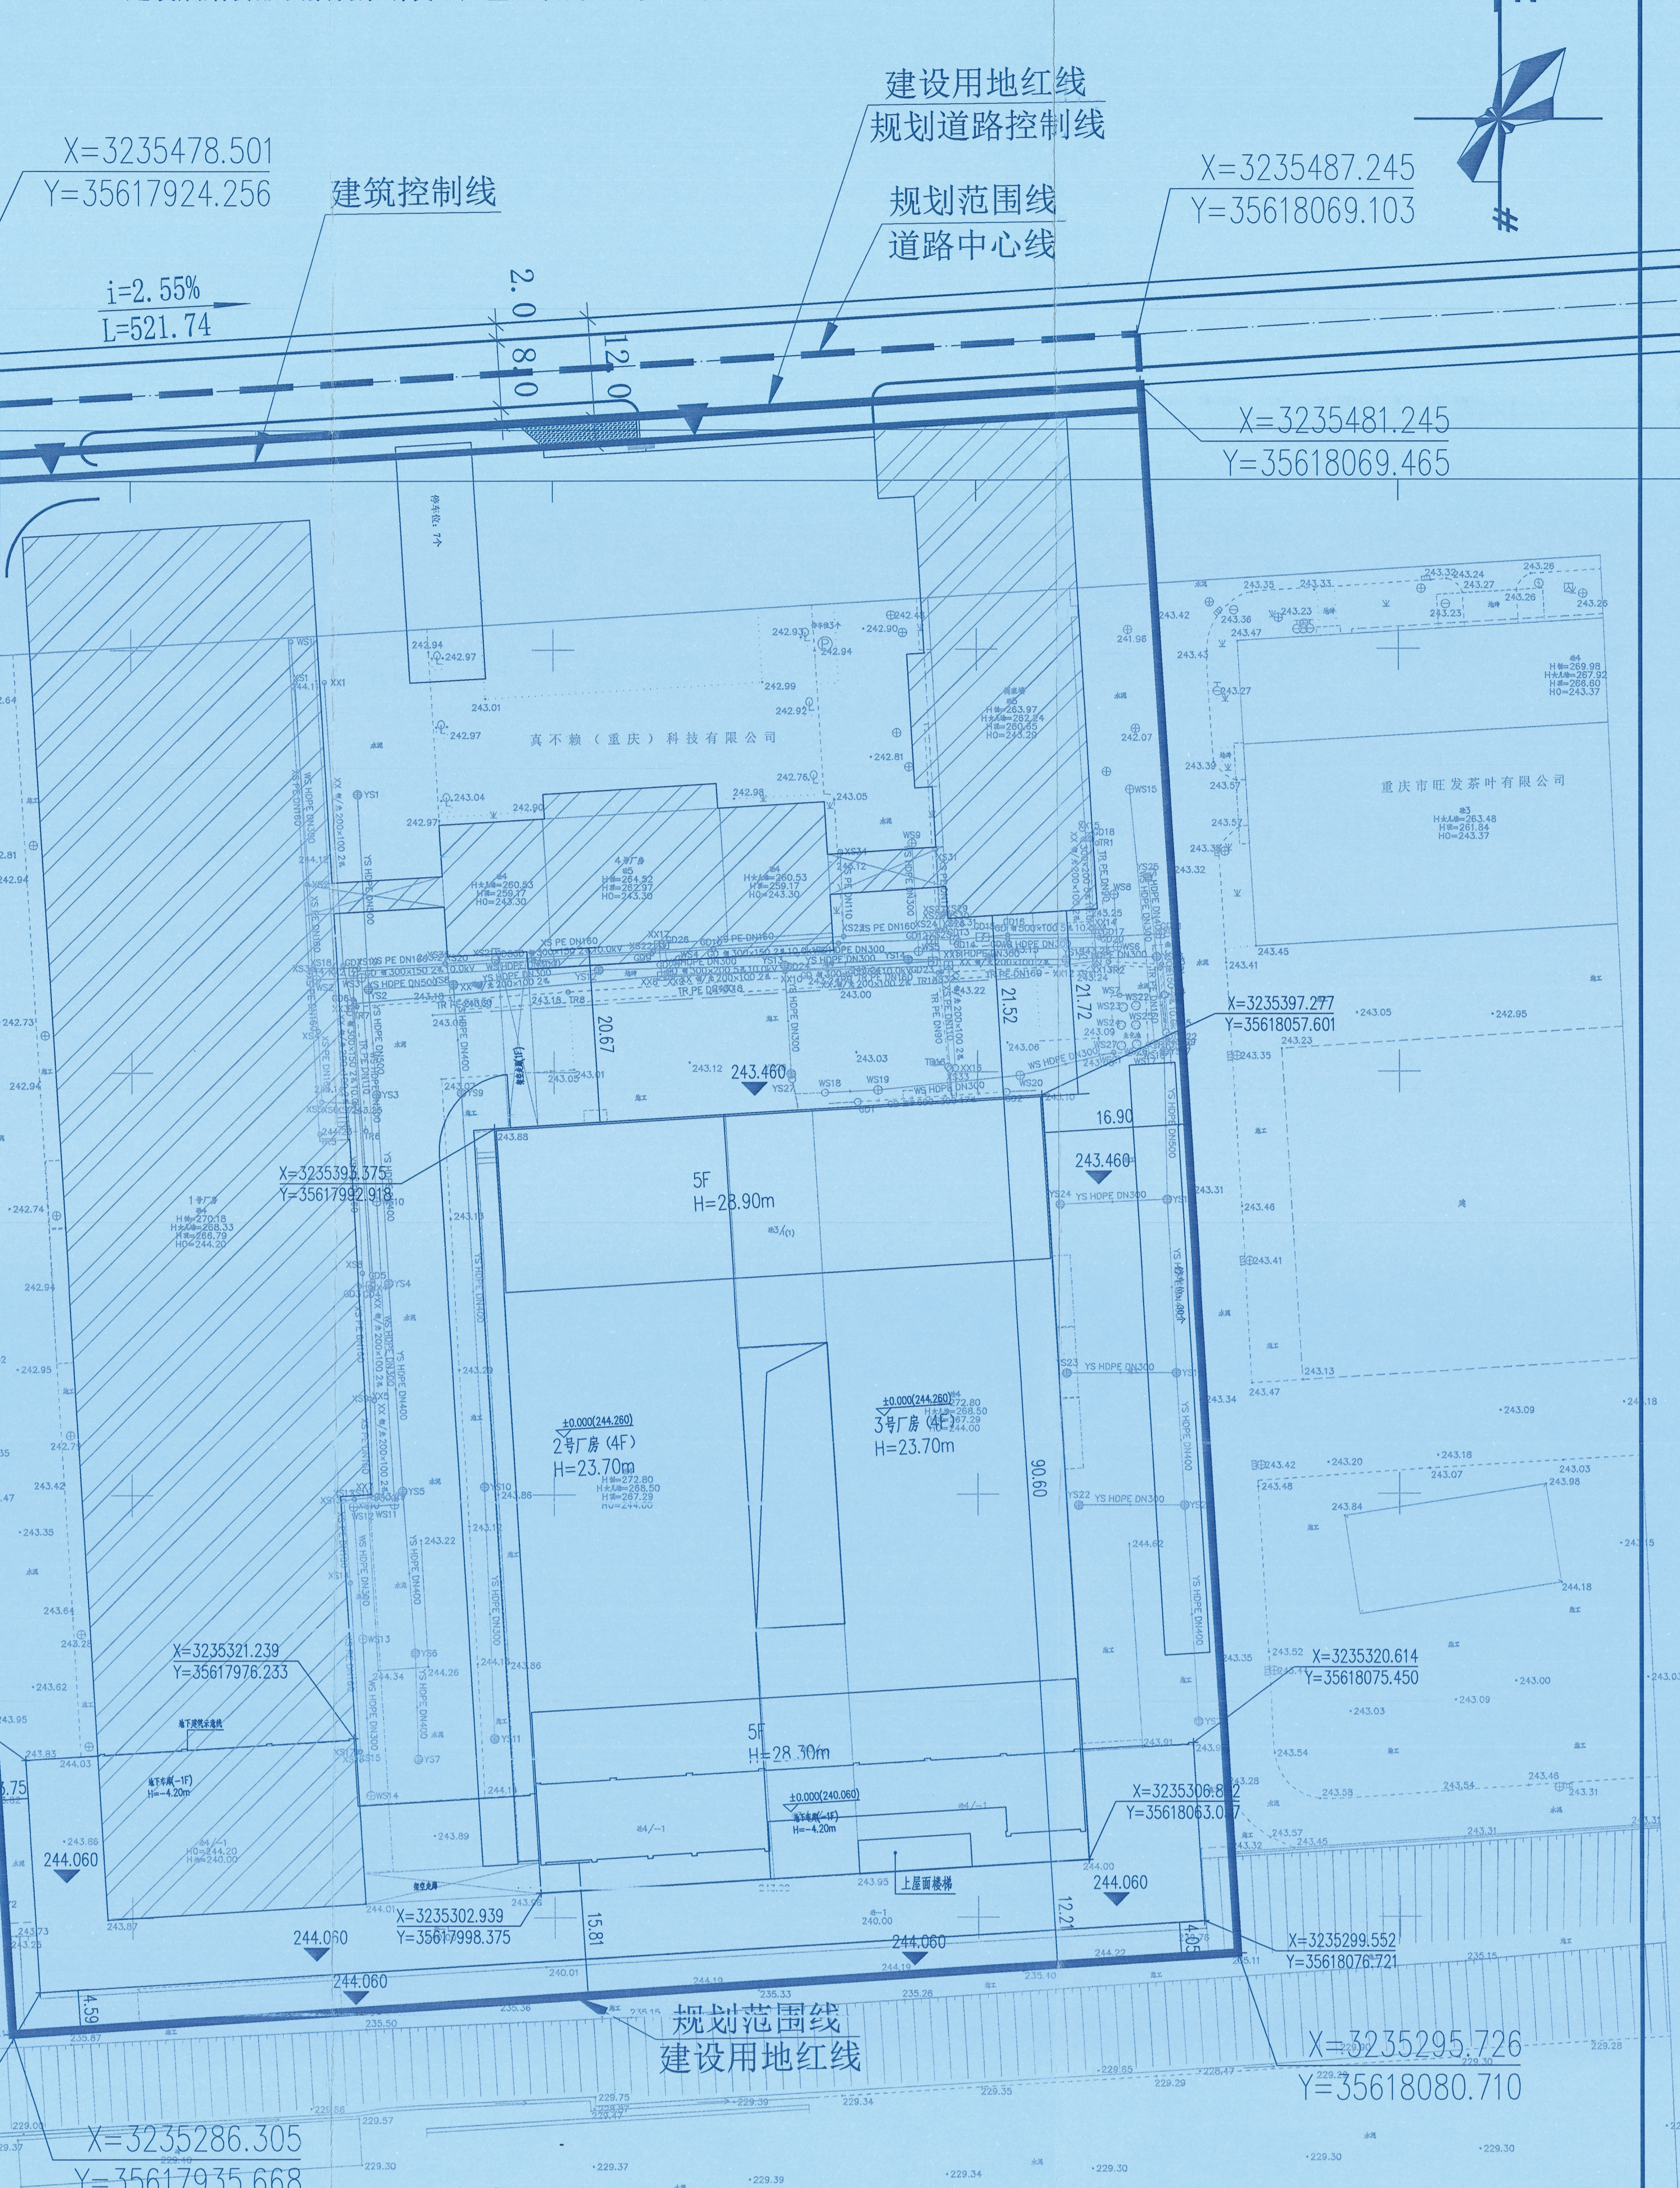

主要技术经济指标: 规划用地面积: 27899.28m², 其中建设用地面积: 27027.53m², 道路占地面积: 871.75m². 用地性质: M2, 容积率: 不小于1, 建筑密度: 不小于40%, 建筑限高: 不大于40米, 绿地率: 不大于10%, 配套设施: 公厕、开闭所, 停车位: 地块配套停车位按《重庆市城市规划管理技术规定》(2018)中相关规范执行.

- 注: 1. 行政办公及生活服务设施用地面积≤工业项目总用地面积的7%, 且建筑面积≤工业项目总建筑面积的15%. 2. 严禁在工业项目用地范围内建造成套住宅、专家楼、宾馆、招待所和培训中心等非生产性配套设施. 3. 其他指标严格按照土地出让合同执行.

图例: 给排水管线, 排水管线, 燃气管线, 电力管线, 通信管线. Includes symbols for various pipe types and manholes.

总平面及竖向布置图 1:500


技术经济指标一览表(工业项目)

Table with columns: 项目, 规划条件, 总设计数值, 本次设计数值, 已竣工数值, 备注. Lists metrics like 建设用地面积, 总建筑面积, 容积率, etc.

配建停车位统计表

Table with columns: 建筑使用功能, 单位, 规划指标, 户数/面积, 应配停车位, 设计配停车位. Lists parking requirements for different building functions.

图例: 新建建筑, 地下建筑范围, 室内标高, 室外地坪标高. Includes symbols for building types and elevation markers.

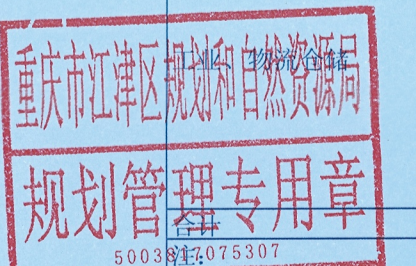

Project information block including: 设计单位 (Design Unit), 项目负责人 (Project Manager), 设计日期 (Design Date), 工程名称 (Project Name), and various professional seals and stamps.